



Indiana Department of Environmental Management

Office of Water Quality

Wetlands Section

Publication Date:
September 2, 2010

IDEM ID Number:
2010-338-89-JWR-A

Closing Date:
September 22, 2010

Corps of Engineers ID Number:
Not Available

PUBLIC NOTICE

To all interested parties:

This letter shall serve as a formal notice of the receipt of an application for **Section 401 Water Quality Certification** by the Indiana Department of Environmental Management (IDEM). The purpose of the notice is to inform the public of active applications submitted for water quality certification under Section 401 of the Clean Water Act (33 U.S.C. § 1341) and to solicit comments and information on any impacts to water quality related to the proposed project. IDEM will evaluate whether the project complies with Indiana's water quality standards as set forth at 327 IAC 2.

- | | | | |
|--------------------------------|--|------------------|---|
| 1. Applicant: | Mr. Nathan Saxe
Indiana Department of Transportation
100 N Senate Avenue, Room N642
Indianapolis, IN 46204 | 2. Agent: | Ms. Lisa Egler-Kellems
INDOT-Greenfield District
32 South Broadway Street
Greenfield, IN 46140 |
| 3. Project location: | SE ¼, Section 23, Township 18 North, Range 12 East, Wayne County, Hagerstown USGS Quad.
The project is located on SR 1 approximately 0.8 mile north of US 35 | | |
| 4. Affected waterbody: | Unnamed tributary to Little Creek | | |
| 5. Project Description: | The applicant proposes to replace the existing 4' 9"X 3' corrugated metal pipe 158 feet in length with a new 7.5 foot diameter corrugated metal pipe 158 feet in length. The new pipe will have 14 linear feet of riprap at the downstream end for scour protection. The applicant will use a temporary pump around for the stream channel during construction. No mitigation is proposed. | | |

Comment period: Any person or entity who wishes to submit comments or information relevant to the aforementioned project may do so by the closing date noted above. Only comments or information related to water quality or potential impacts of the project on water quality can be considered by IDEM in the water quality certification review process.

Public Hearing: Any person may submit a written request that a public hearing be held to consider issues related to water quality in connection with the project detailed in this notice. The request for a hearing should be submitted within the comment period to be considered timely. The request should also state the reason for the public hearing as specifically as possible to assist IDEM in determining whether a public hearing is warranted.


Questions? Additional information may be obtained from Mr. Jason Randolph, Project Manager, at 317-233-0467. Please address all correspondence to the project manager and reference the IDEM project identification number listed on this notice. Indicate if you wish to receive a copy of IDEM's final decision. Written comments and inquiries may be forwarded to -

Indiana Department of Environmental Management
100 North Senate Avenue
MC65-42 WQS IGCN 1255
Indianapolis, Indiana 46204-2251
FAX: 317/232-8406

Topo Map

SR 1, Wayne County, Indiana

Des No. 0710515 (Small Structure Replacement)

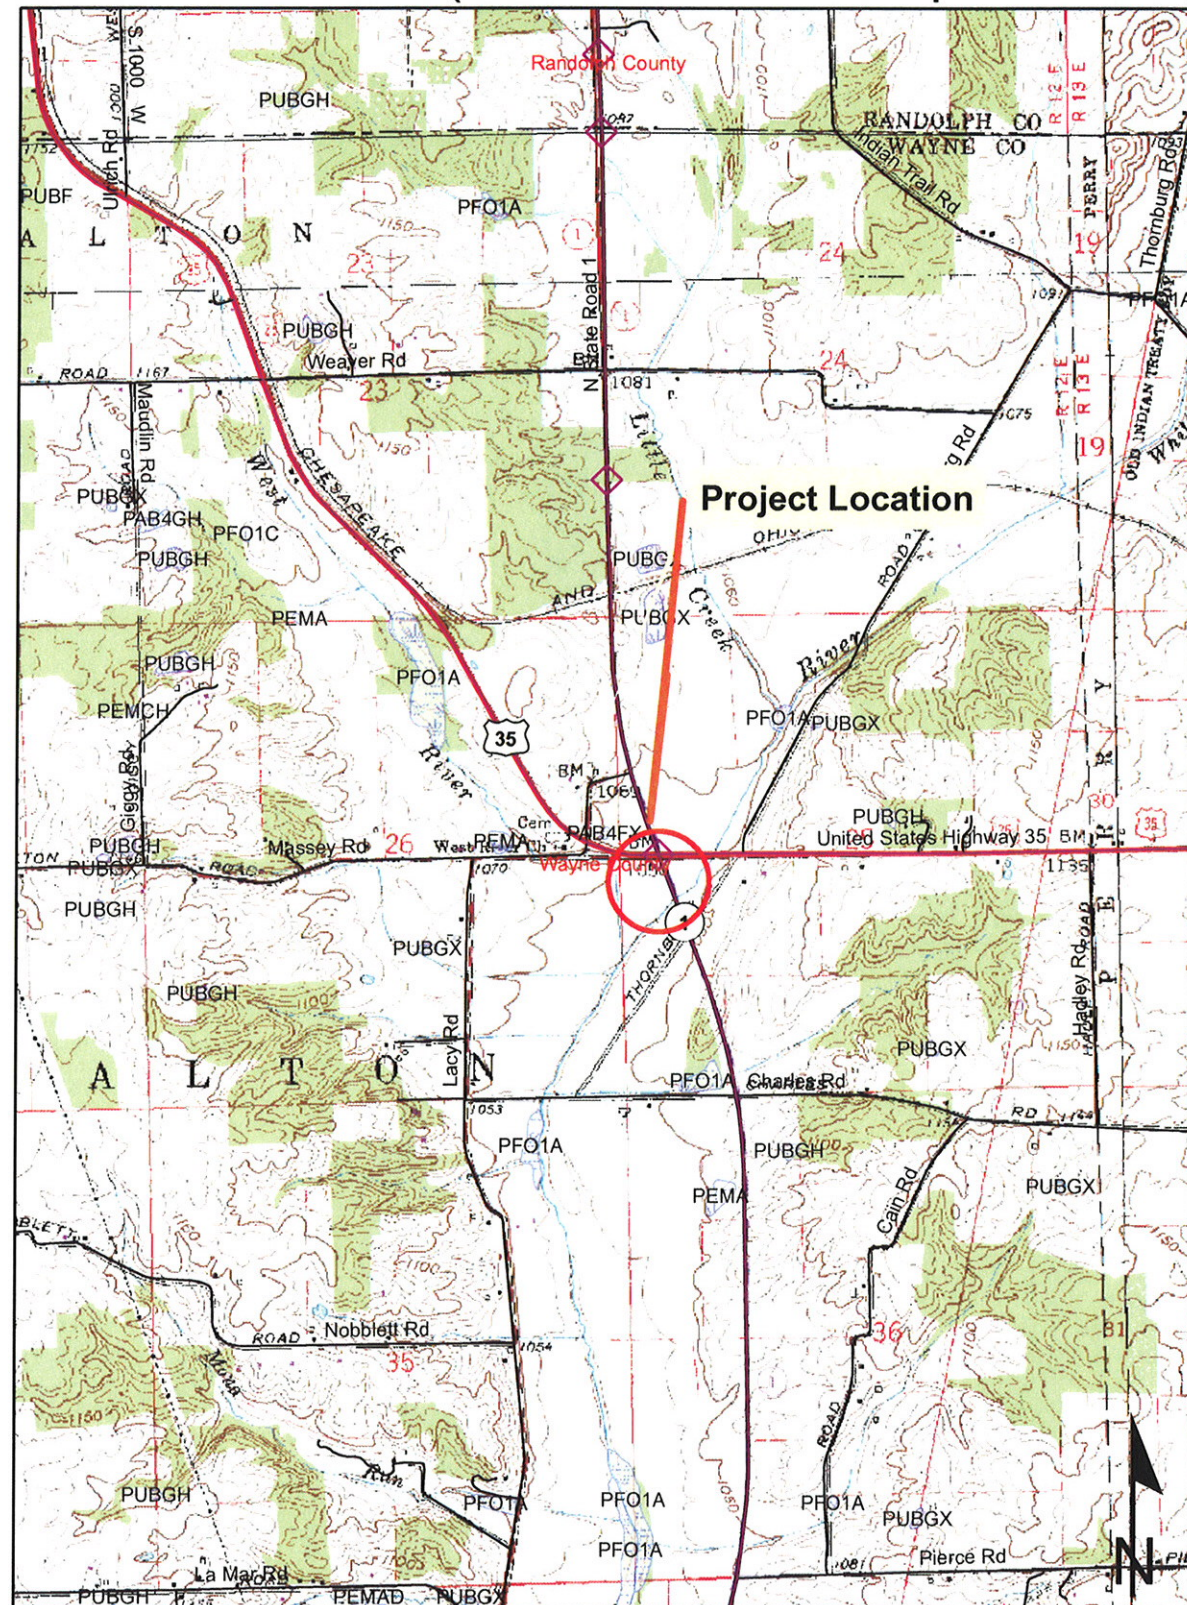


2,500 1,250 0 2,500 Feet

Scale: 1:24,000


Hagerstown, Indiana Quadrangle

T: 18 N, R: 12 E, Section 23


Source: U.S.G.S 7.5 Minute Series Topographic Map

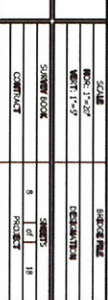

**7'-6" diameter Corrugated Metal Pipe (CMP)
at 1° Skew on SR 1 in Wayne County.**

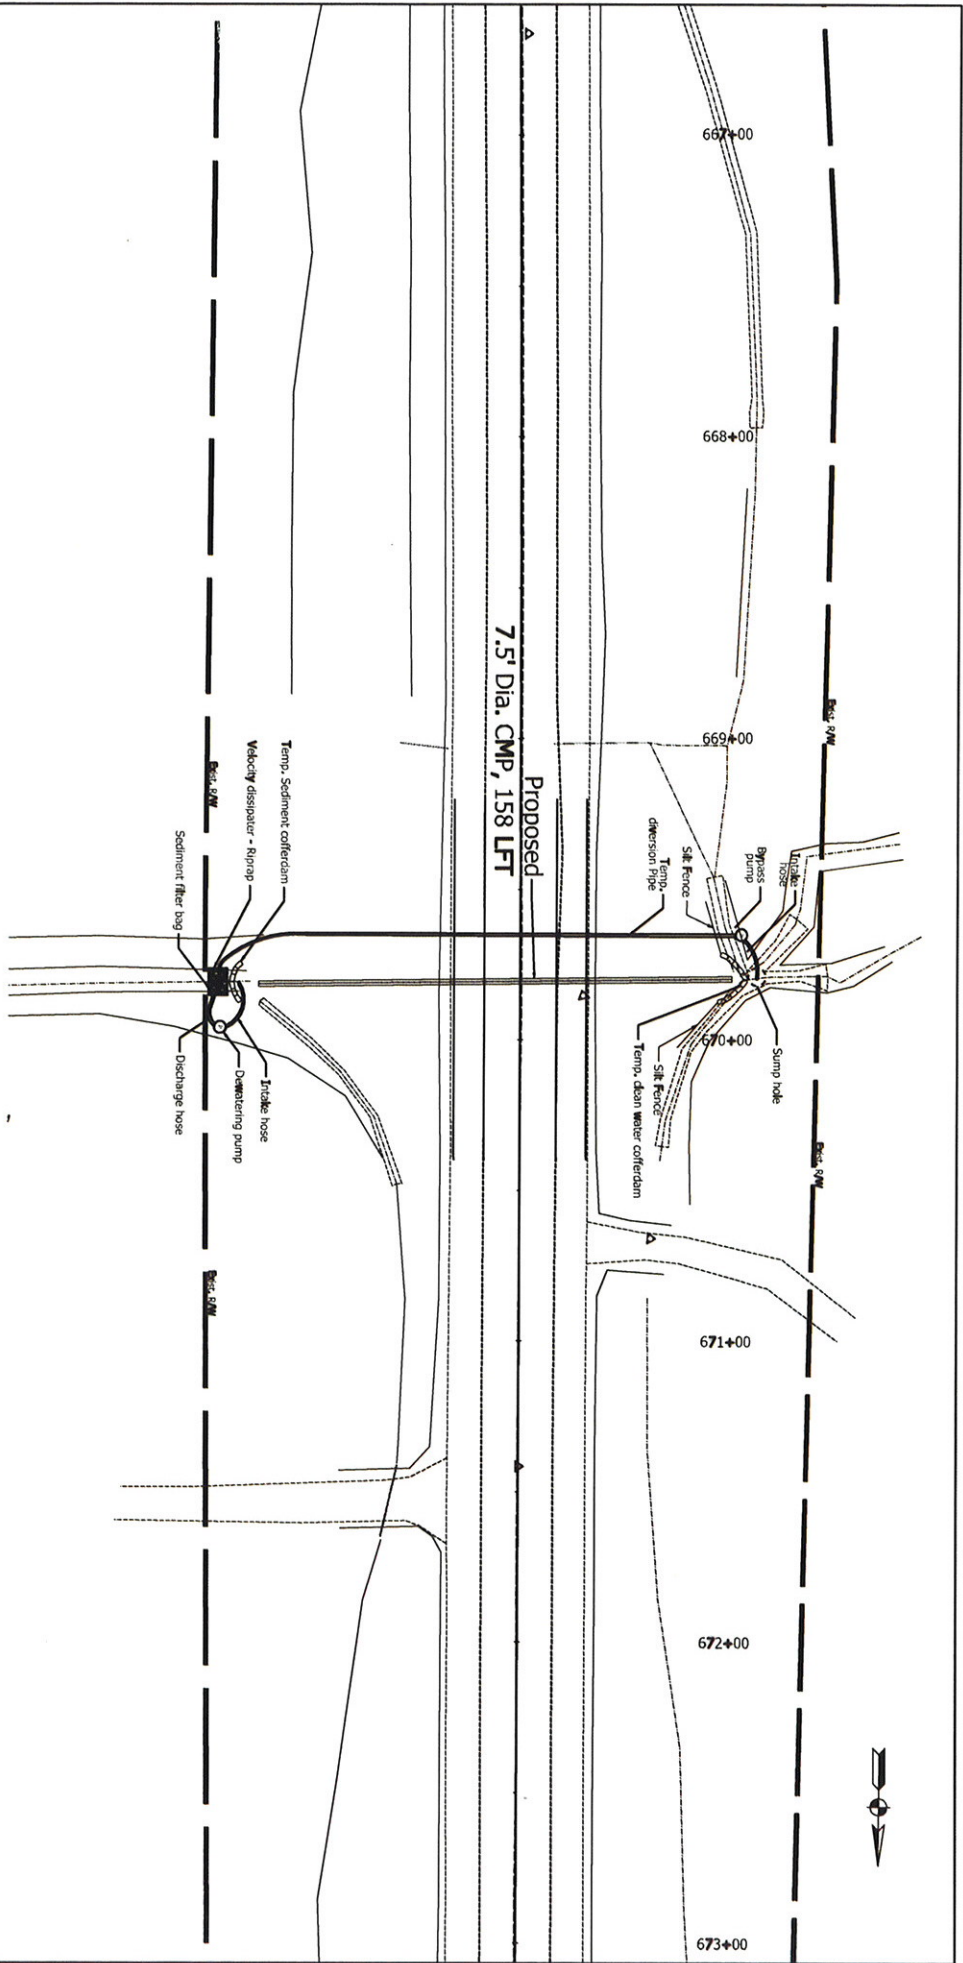

Temporary Clean Water Cofferdam: 7.8 cfs, 35 ft
 Temporary Sediment Cofferdam: 4.7 cfs, 21 ft
 Velocity Dissipator: 9.5 cfs, 57 ft
 Sump Hole: 6' dia, 18" deep, 4.8 cfs

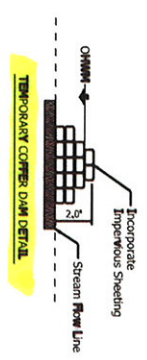

REVISIONS FOR APPROVAL DATE DESCRIPTION DATE DESCRIPTION		INDIANA DEPARTMENT OF TRANSPORTATION PUMP AROUND DETAILS		SCALE 1" = 10'	SHEET NO. 10	TOTAL SHEETS 12
DESIGNED BY DATE		DRAWN BY DATE		CHECKED BY DATE	PROJECT NO. 10	PROJECT NAME 12